

Howell, Beth (MRC)

From: Owen, Randy (MRC)
Sent: Tuesday, March 01, 2016 9:00 PM
To: MRC - jpa Permits
Subject: FW: JRWA - Revised Schematics & Signature Page
Attachments: 2016 0202 JRWA project area-Layout 3.pdf; 2016 0202 JRWA project area-Layout 4A 11x17.pdf; JRWA - JPA Revised Signature Page FEB16.pdf; 2016-02-29 Hammond Alternate Exhibit.pdf

Revision 14-0343

From: Joe Hines [<mailto:Joe.Hines@timmons.com>]
Sent: Monday, February 29, 2016 10:11 PM
To: Owen, Randy (MRC)
Cc: David Saunders; Jason Bohdan
Subject: JRWA - Revised Schematics & Signature Page

Randy,

Per our discussion, attached are revised schematics for the new PS location. Also, attached is the signature page for the new PS site land owner, Dr. William R. Hammond.


In terms of the Rivanna River crossing, the JRWA would like to have the option to directional drill or open cut the Rivanna River.

Best regards,
Joe

Joseph C. Hines, PE, MBA
Principal

TIMMONS GROUP | www.timmons.com
1001 Boulders Parkway, Suite 300 | Richmond, VA 23225
Office: 804.200.6380 | Fax: 804.560.1438
Mobile: 804.615.2162 | joe.hines@timmons.com
Your Vision Achieved Through Ours

ADDITIONAL INFO
REVISION

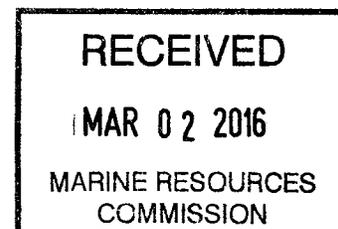

9. WETLANDS/WATERS IMPACT INFORMATION (Continued)

DEQ classification of impacted resource(s): Estuarine Class II Non-tidal waters Class III Mountainous zone waters Class IV Stockable trout waters Class V Natural trout waters Class VI Wetlands Class VII			
--	--	--	--

For DEQ permitting purposes, also submit as part of this section a wetland and waters boundary delineation map⁽²⁴⁾ – see the Footnotes section in the form instructions.

For DEQ permitting purposes, also submit as part of this section a written disclosure of all wetlands, open water, or streams that are located within the proposed project or compensation areas that are also under a deed restriction, conservation easement, restrictive covenant, or other land-use protective instrument.

10. APPLICANT, AGENT, OWNER, AND CONTRACTOR CERTIFICATIONS

If the Applicant(s), Agent(s), Owner(s), or Contractor(s) is/are a company, please use the company name(s) that is/are registered with the State Corporation Commission (SCC).

READ ALL OF THE FOLLOWING CAREFULLY BEFORE SIGNING

PRIVACY ACT STATEMENT: The Department of the Army permit program is authorized by Section 10 of the Rivers and Harbors Act of 1899, Section 404 of the Clean Water Act, and Section 103 of the Marine Protection Research and Sanctuaries Act of 1972. These laws require that individuals obtain permits that authorize structures and work in or affecting navigable waters of the United States, the discharge of dredged or fill material into waters of the United States, and the transportation of dredged material for the purpose of dumping it into ocean waters prior to undertaking the activity. Information provided in the Joint Permit Application will be used in the permit review process and is a matter of public record once the application is filed. Disclosure of the requested information is voluntary, but it may not be possible to evaluate the permit application or to issue a permit if the information requested is not provided.

CERTIFICATION: I am hereby applying for permits typically issued by the DEQ, VMRC, U.S. Army Corps of Engineers, and/or Local Wetlands Boards for the activities I have described herein. I agree to allow the duly authorized representatives of any regulatory or advisory agency to enter upon the premises of the project site at reasonable times to inspect and photograph site conditions, both in reviewing a proposal to issue a permit and after permit issuance to determine compliance with the permit.

In addition, I certify under penalty of law that this document and all attachments were prepared under my direction or supervision in accordance with a system designed to assure that qualified personnel properly gather and evaluate the information submitted. Based on my inquiry of the person or persons who manage the system or those persons directly responsible for gathering the information, the information submitted is, to the best of my knowledge and belief, true, accurate, and complete. I am aware that there are significant penalties for submitting false information, including the possibility of fine and imprisonment for knowing violations.

Is/Are the Applicant(s) and Owner(s) the same? ___ Yes No

Applicant's name & title (printed or typed) <i>Guadalupe De la Cruz, Chairman I.R.W.C.</i>	Second applicant's name & title, if applicable (printed or typed)
Applicant's signature <i>X Guadalupe De la Cruz</i>	Second applicant's signature
Date <i>2 Feb 16</i>	Date
(Required for VMRC permit actions only) Property owner's name, if different from Applicant <i>William R. Hammond</i>	(Required for VMRC permit actions only) Second property owner's name, if applicable
Owner's signature, if different from Applicant <i>W R Hammond</i>	Second owner's signature
Date <i>2/2/16</i>	Date



RECEIVED
By Virginia Marine Resources Commission at 6:36 am, Mar 02, 2016


Add'l Info/Revisions



RECEIVED
By Virginia Marine Resources Commission at 6:37 am, Mar 02, 2016



Add'l Info/Revisions

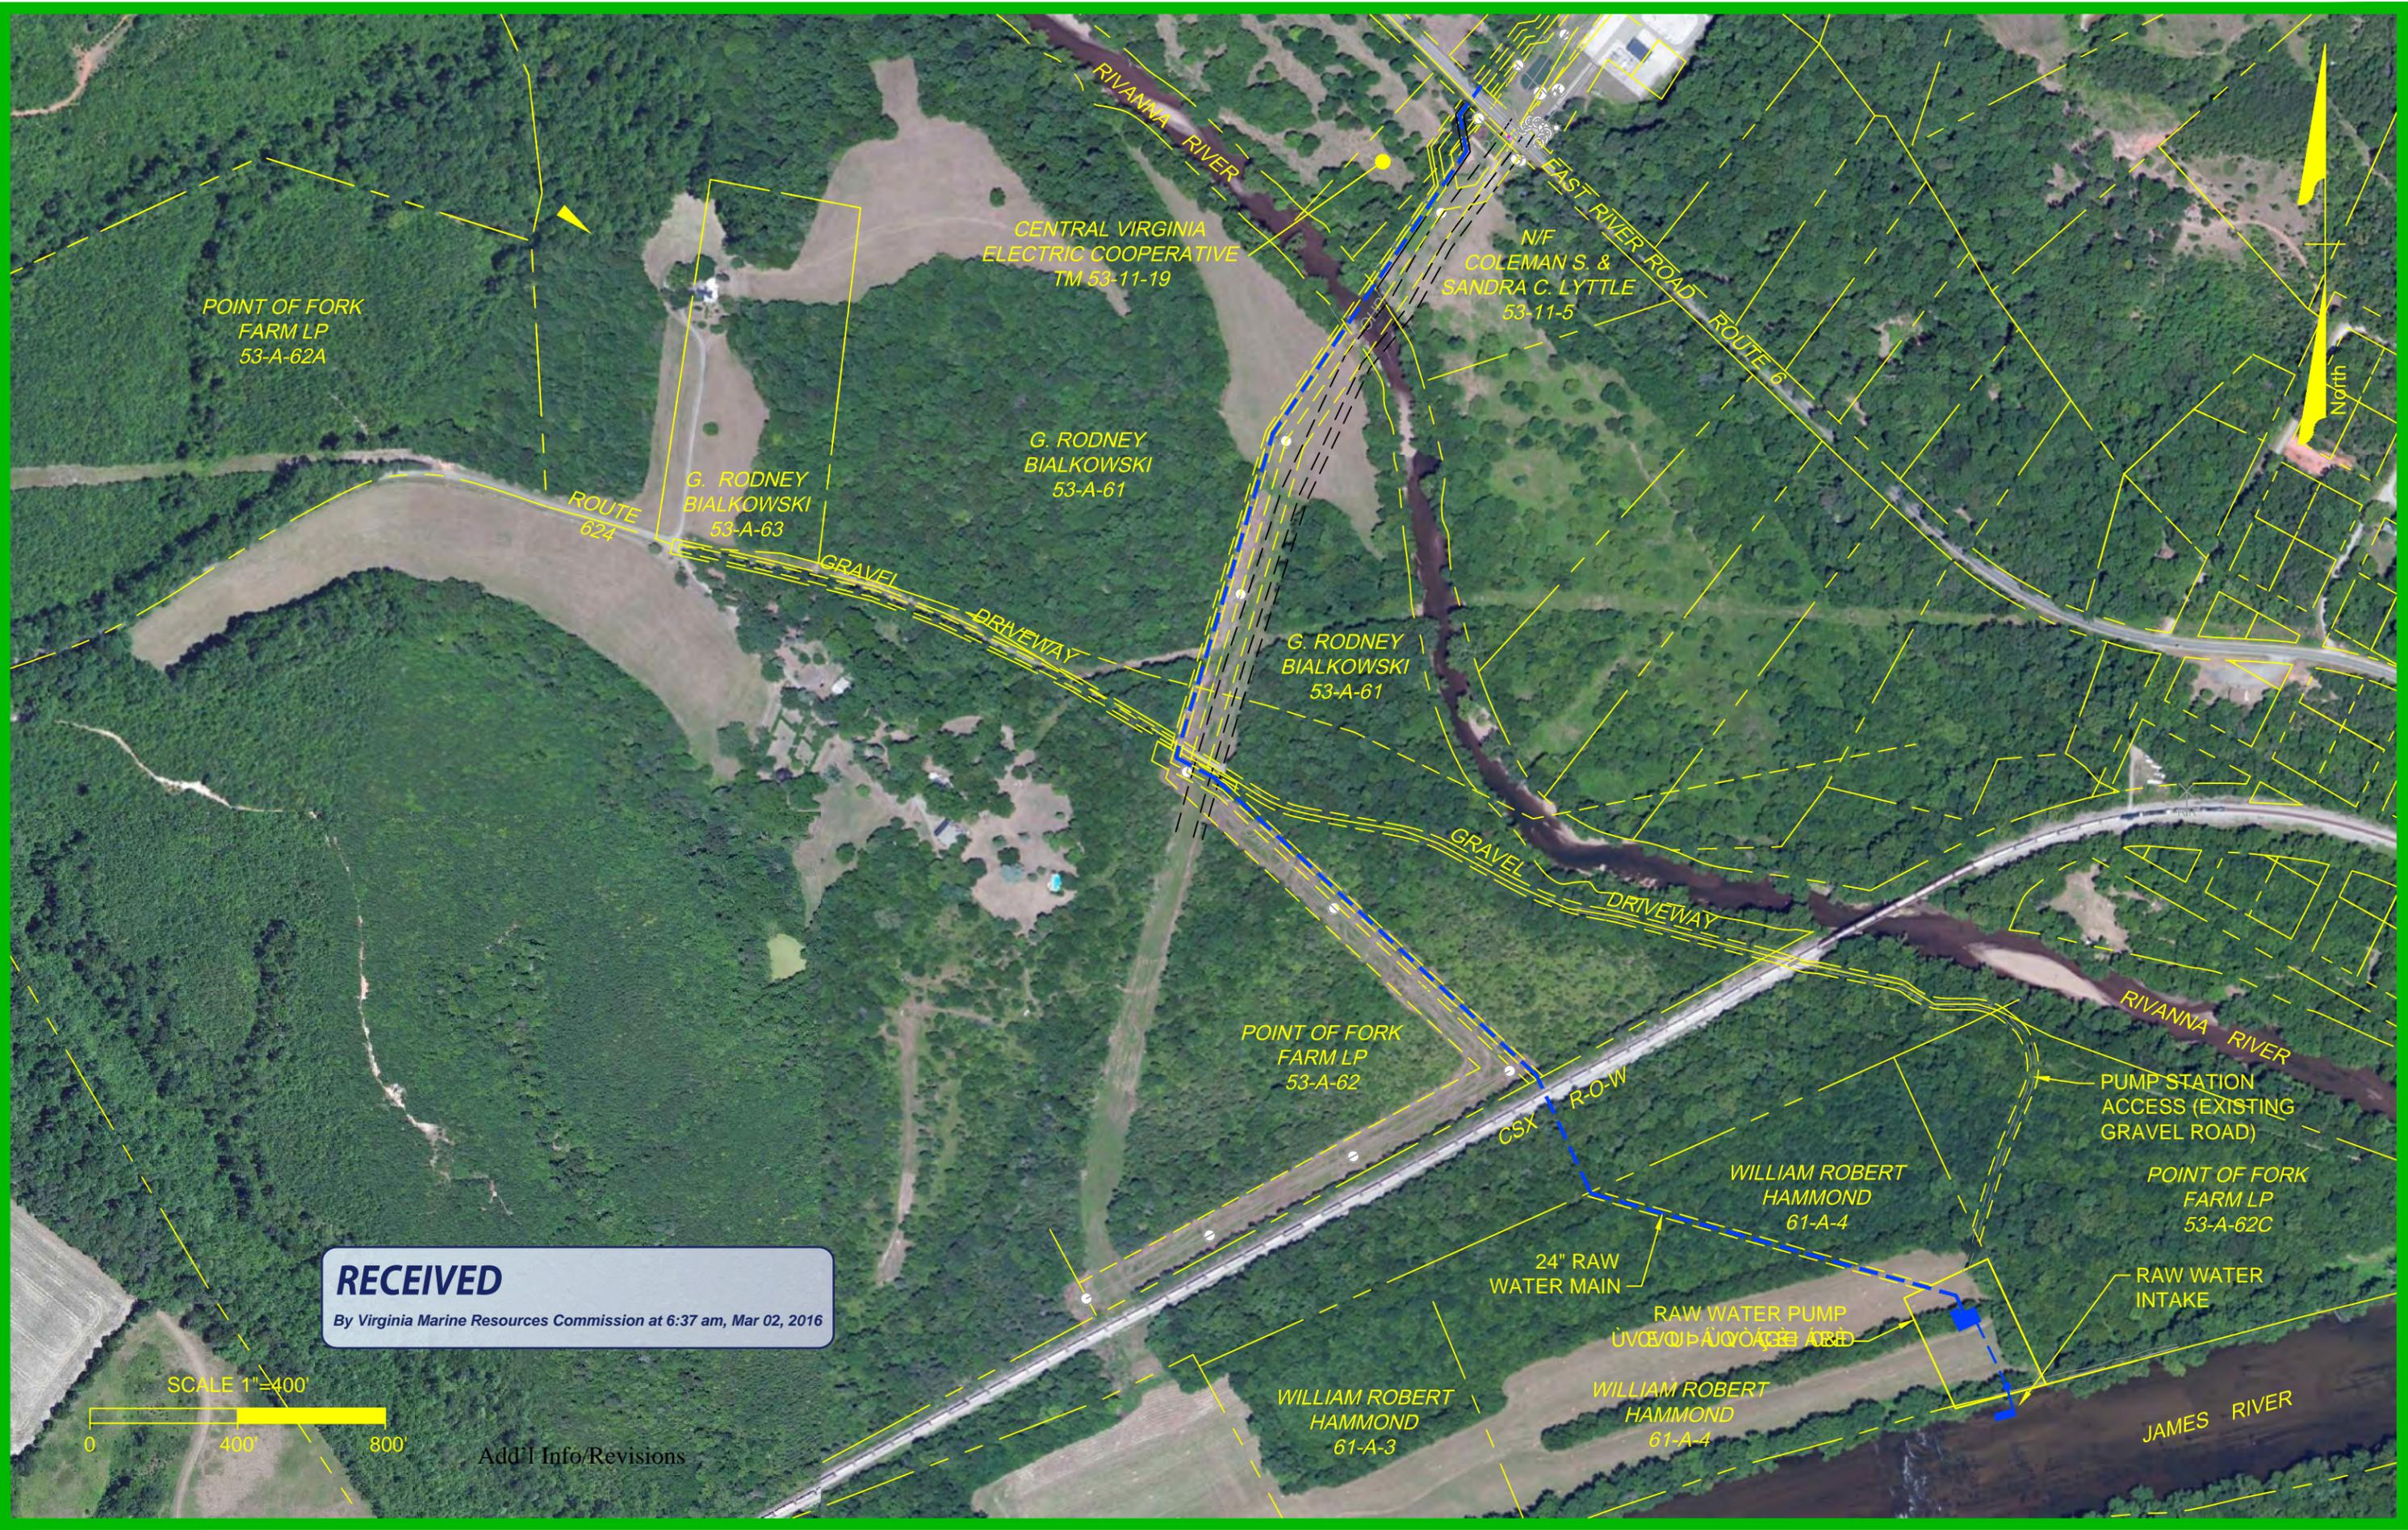


L:\2013\3927 - James River Water Project\DWG\Sheet\Exhibit\RWMA RWPS\RWPS Alternative Location - Hammond.dwg | Plotted on 2/29/2016 10:54 AM | by Justin Marshall

RECEIVED
By Virginia Marine Resources Commission at 6:38 am, Mar 02, 2016

Add'l Info/Revisions

CONFIDENTIAL

SCALE 1"=50'
0 50' 100'

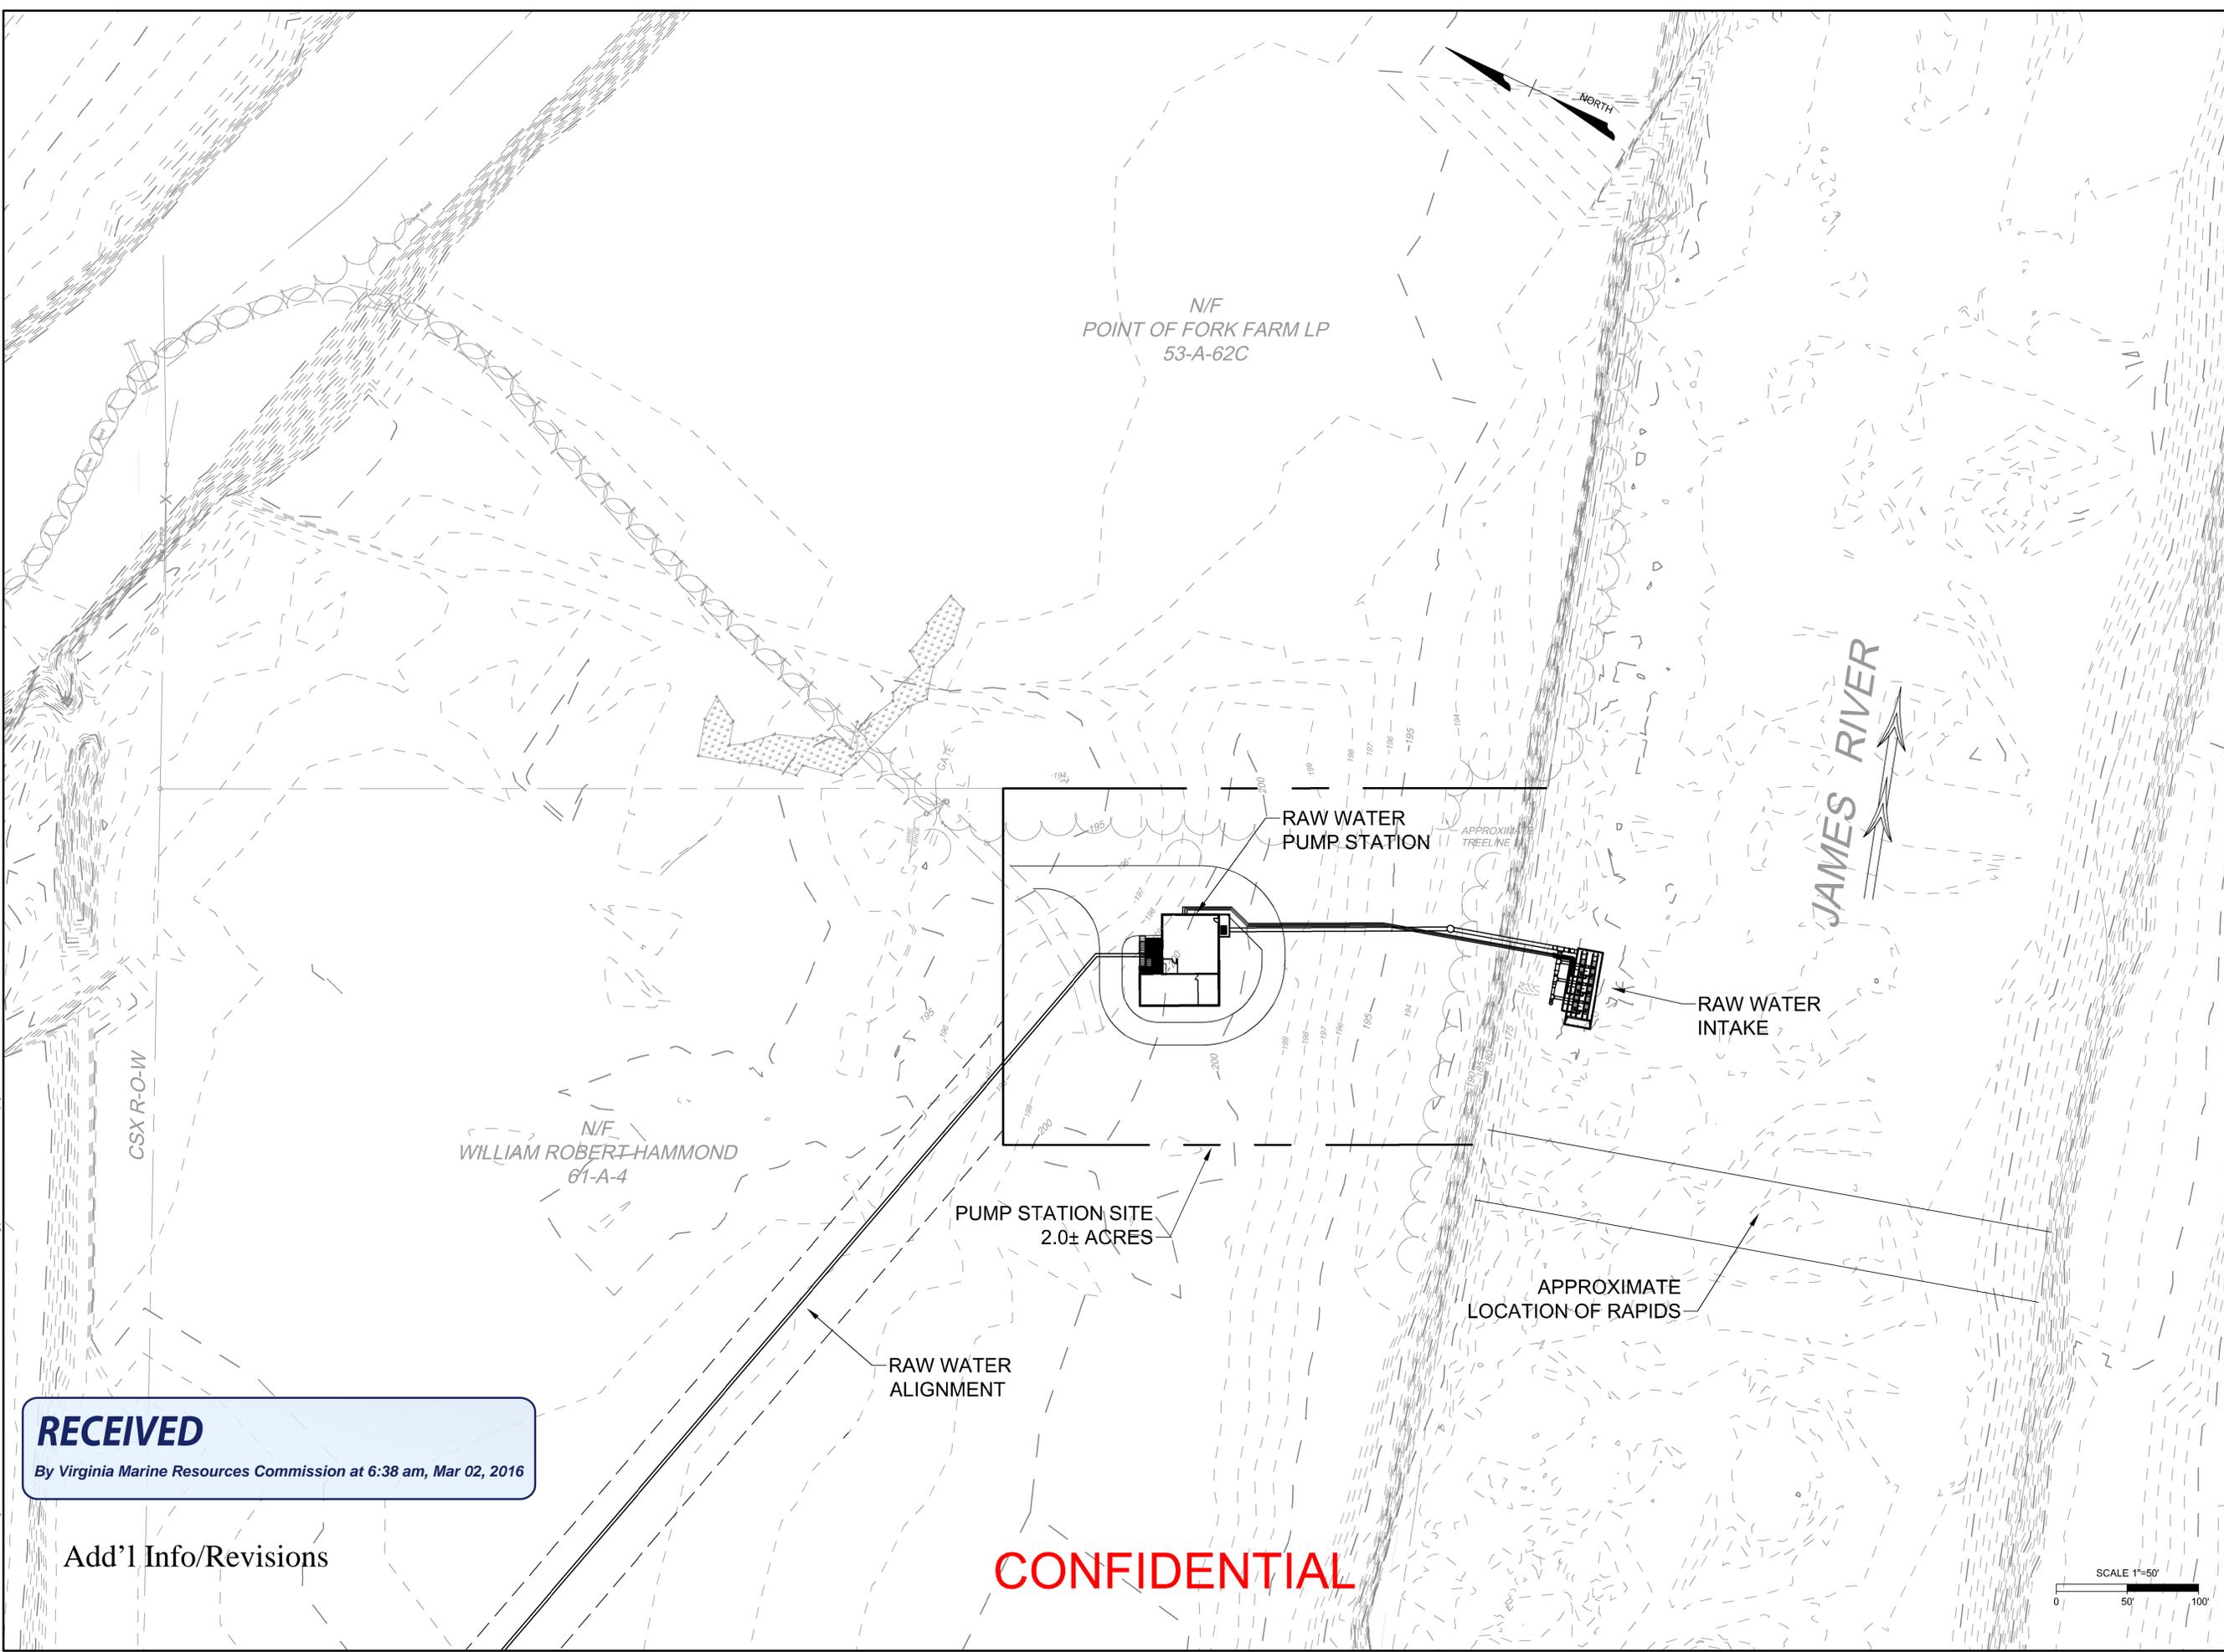


FAULCONER CONSTRUCTION COMPANY TIMMONS AND GROUP IN ASSOCIATION WITH	THIS DRAWING PREPARED AT THE CORPORATE OFFICE 1001 Boulders Parkway, Suite 300 Richmond, VA 23225 TEL 804.233.6500 FAX 804.960.1016 www.timmons.com	
	YOUR VISION ACHIEVED THROUGH OURS.	Site Development Residential Infrastructure Technology
JOB NO. 33927	DATE 2-24-2016	REVISION DESCRIPTION
SHEET NO. VMRC 1	DRAWN BY J. CARTER	
	DESIGNED BY D. SAUNDERS	
	CHECKED BY D. SAUNDERS	
	SCALE AS SHOWN	
JAMES RIVER WATER PROJECT JAMES RIVER WATER AUTHORITY RAW WATER PUMP STATION		
<small>These plans and associated documents are the exclusive property of TIMMONS GROUP and may not be reproduced in whole or in part and shall not be used for any purpose whatsoever, inclusive, but not limited to construction, bidding, and/or construction staking without the express written consent of TIMMONS GROUP.</small>		

RECEIVED

By Virginia Marine Resources Commission at 6:38 am, Mar 02, 2016

Add'l Info/Revisions

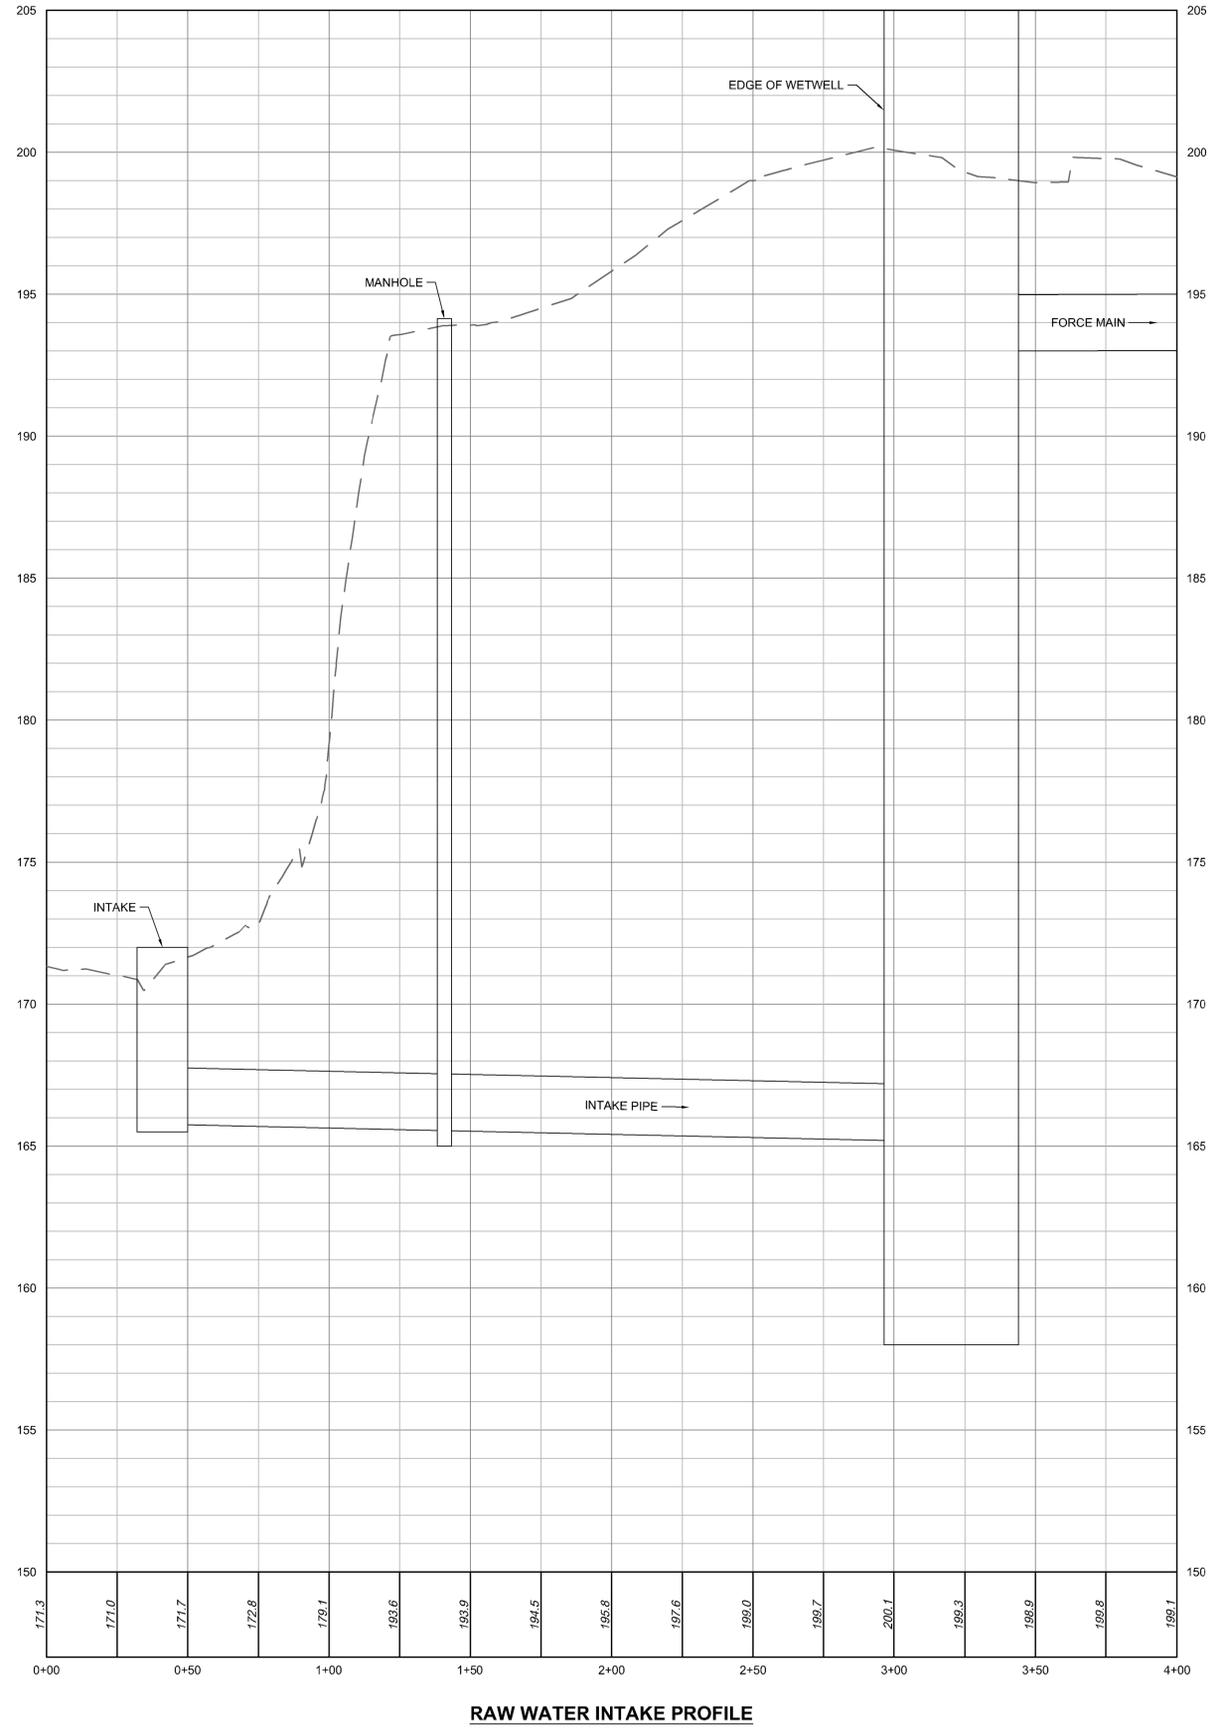

CONFIDENTIAL

L:\2011\33927 - James River Water Project\DWG\Sheet\EA\RAWA RWPS\RWPS Alameda Location - Hammond.dwg [Plotted on 2/29/2016 10:54 AM] by Justin Marshall

THIS DRAWING PREPARED AT THE
CORPORATE OFFICE
1,001 Boulders Parkway, Suite 300 | Richmond, VA 23225
TEL 804.200.6500 FAX 804.960.1016 www.timmons.com

YOUR VISION ACHIEVED THROUGH OURS.

MEB
General Contractors

IN ASSOCIATION WITH
TIMMONS AND GROUP

FAULCONER
CONSTRUCTION COMPANY

Site Development	Residential	Infrastructure	Technology
DATE			
2-24-2016			
DRAWN BY			
J. MARSHALL			
DESIGNED BY			
D. SAUNDERS			
CHECKED BY			
D. SAUNDERS			
SCALE			
AS SHOWN			

REVISION DESCRIPTION

JAMES RIVER WATER PROJECT AND HAMMOND PROFILE
JAMES RIVER WATER AUTHORITY
RWPS Alternate Location - Hammond - RWPS - HAMMOND PROFILE
JOB NO. 33927
SHEET NO. ---

These plans and associated documents are the exclusive property of TIMMONS GROUP and may not be reproduced in whole or in part and shall not be used for any purpose whatsoever, inclusive, but not limited to construction, bidding, and/or construction staking without the express written consent of TIMMONS GROUP.